



# MAXIMIZING OFFICE SPACE


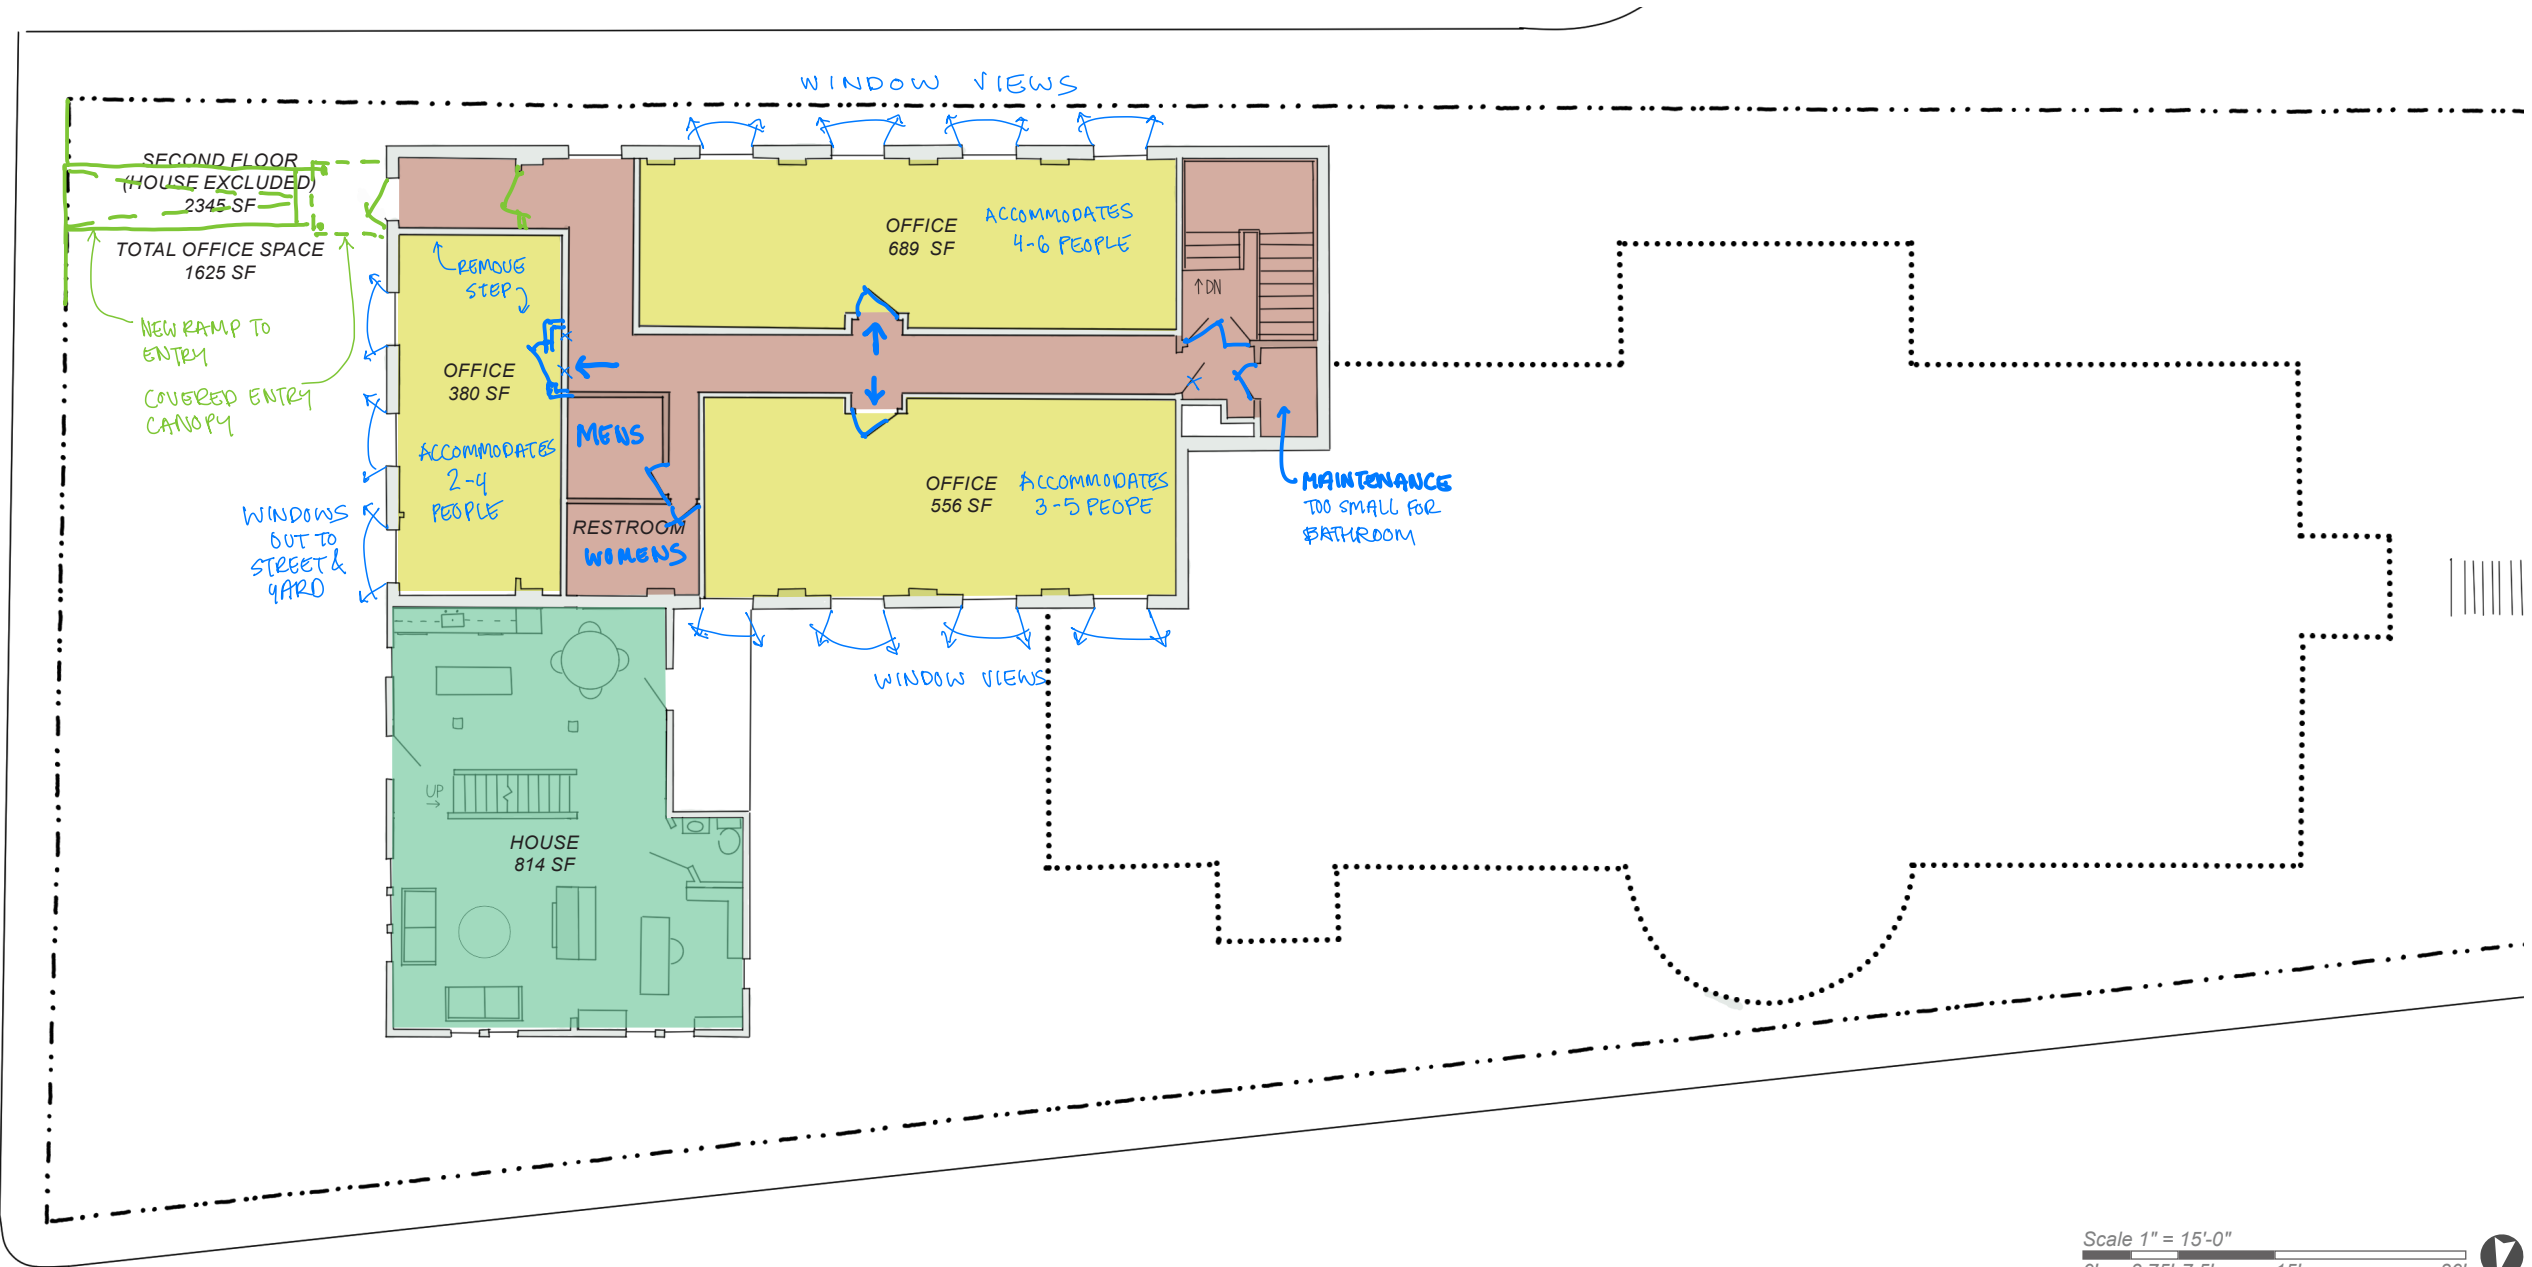


# INCORPORATING A COMMON AREA

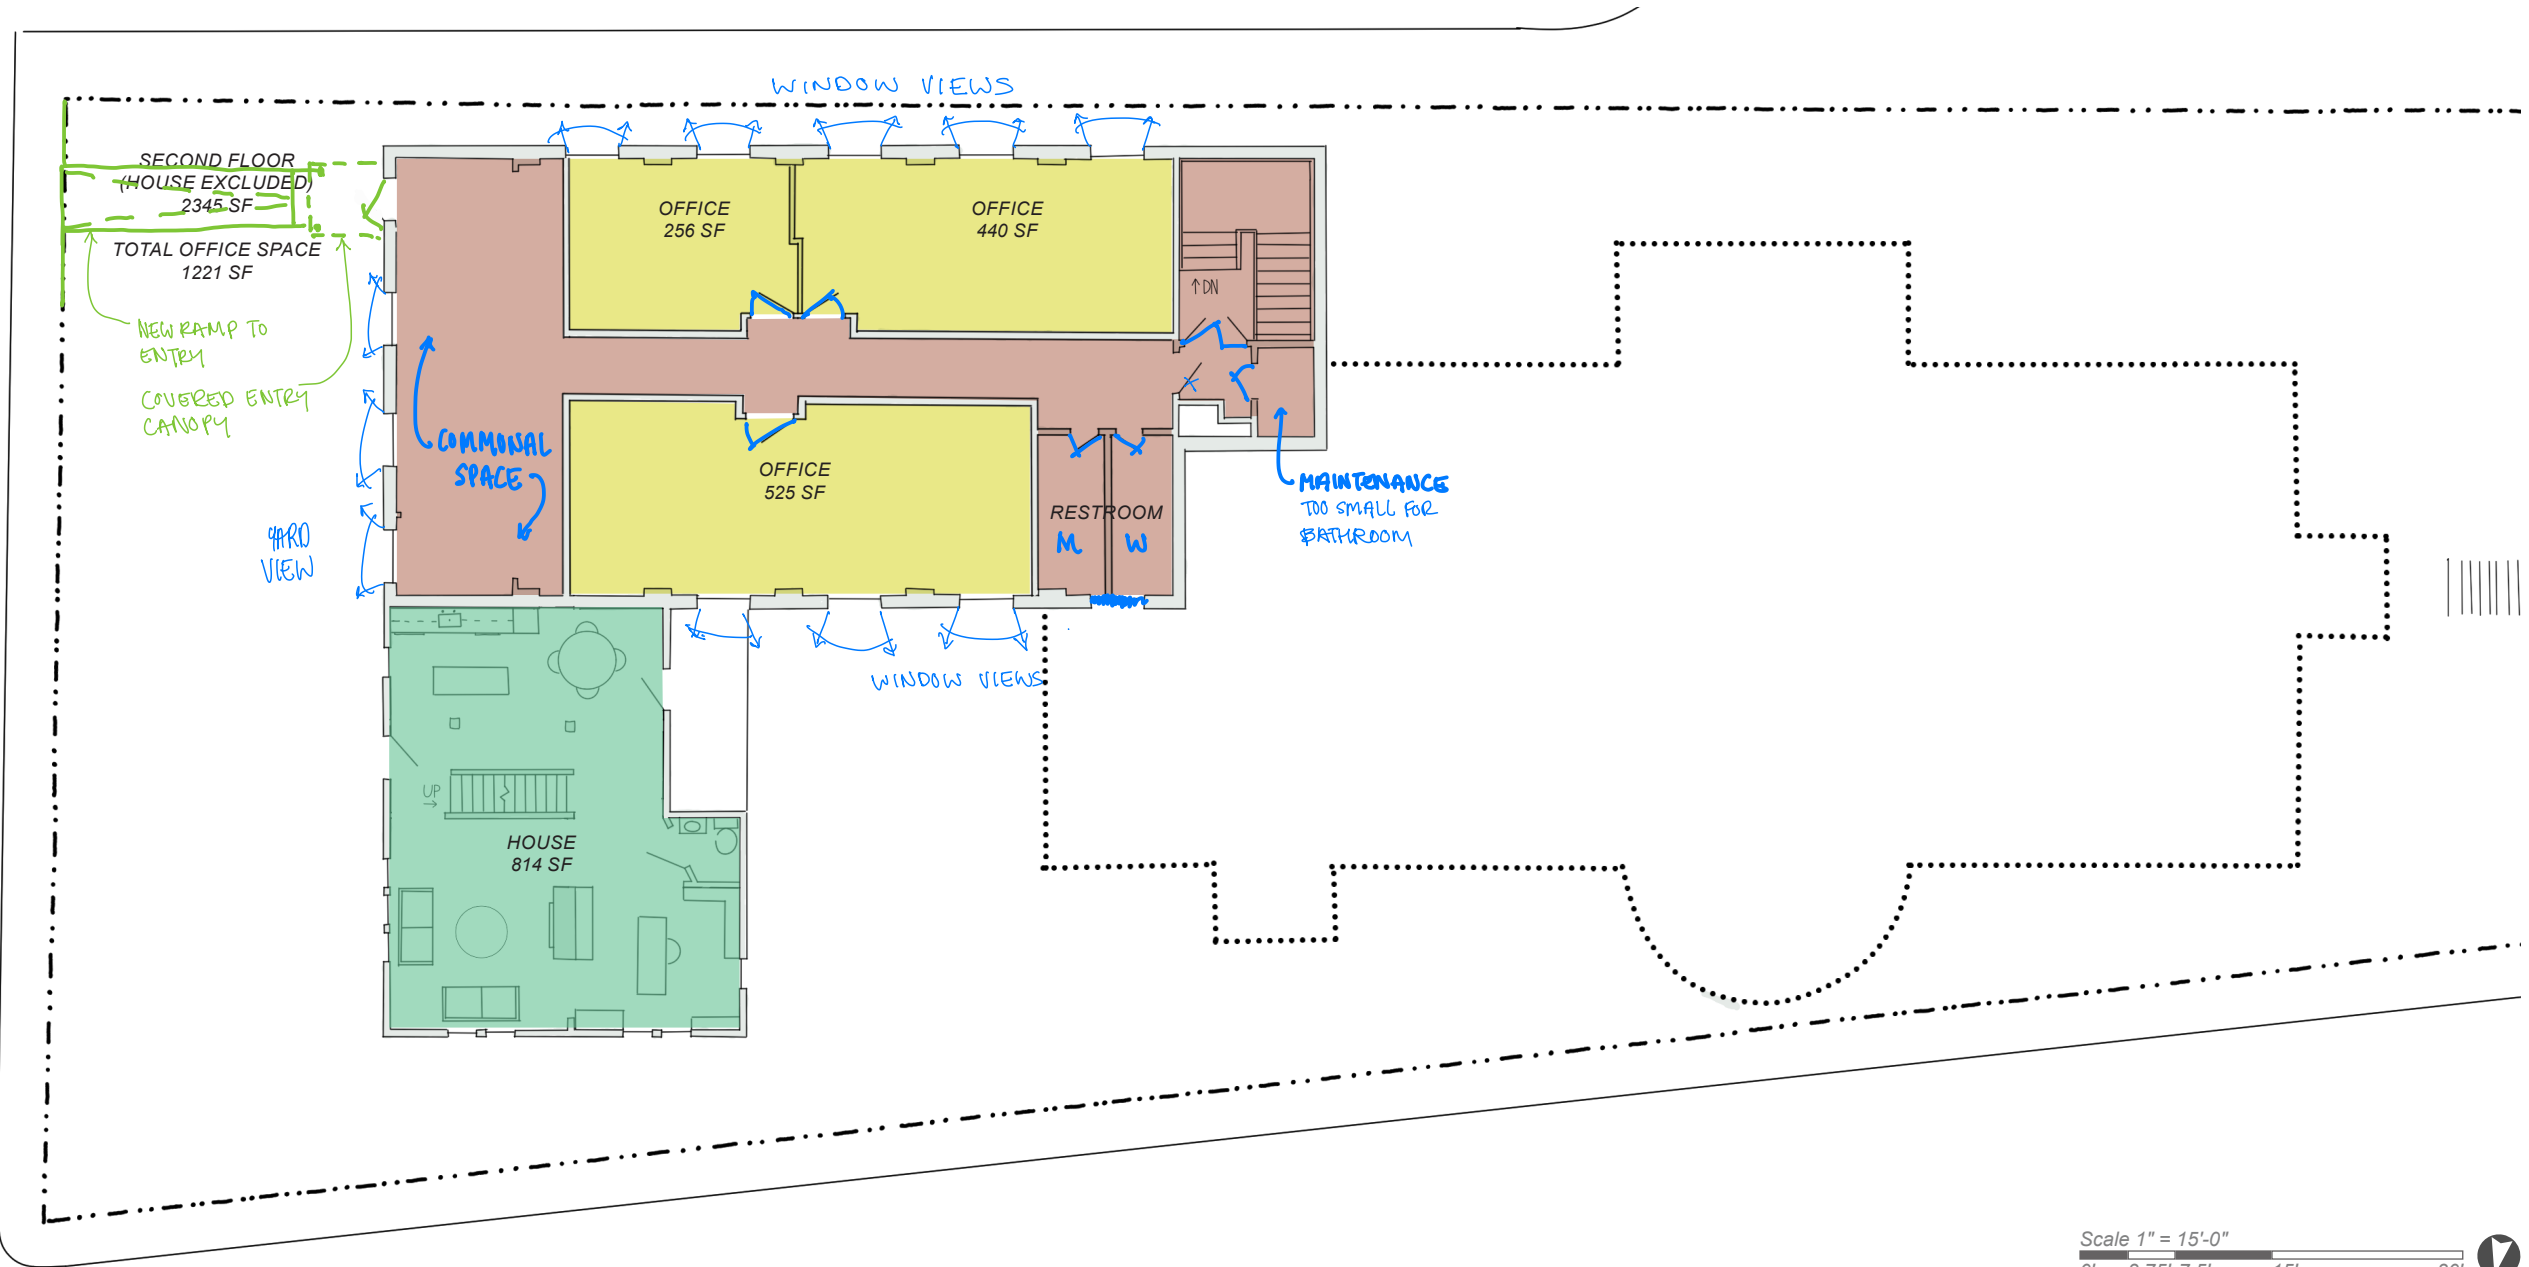

# HOUSE MAIN FLOOR

HOUSE  
814 SF

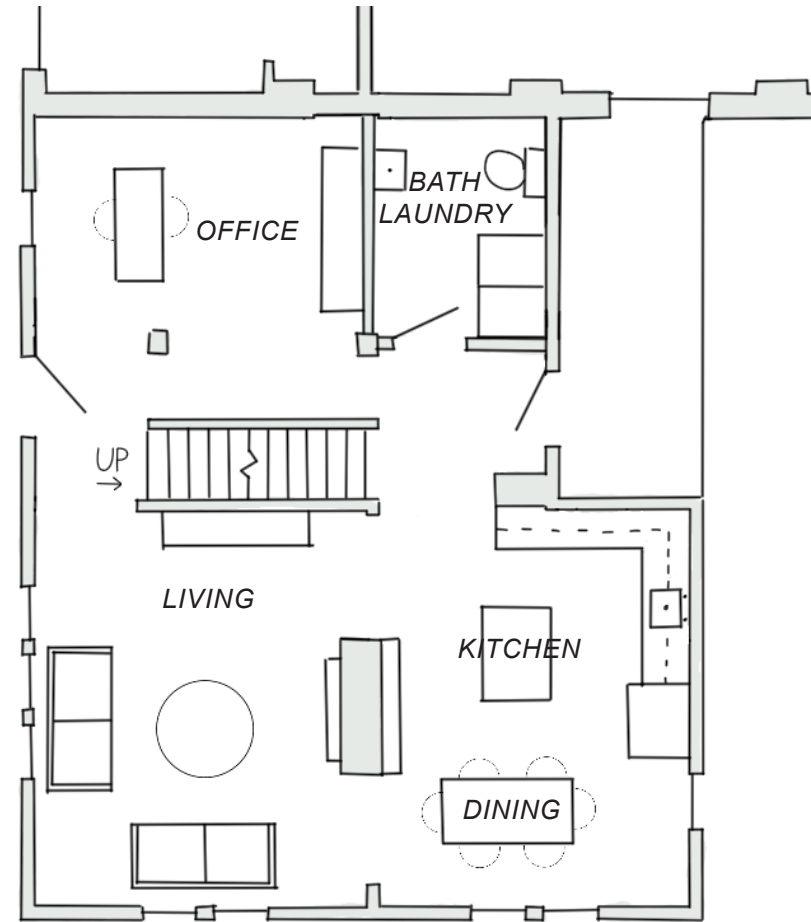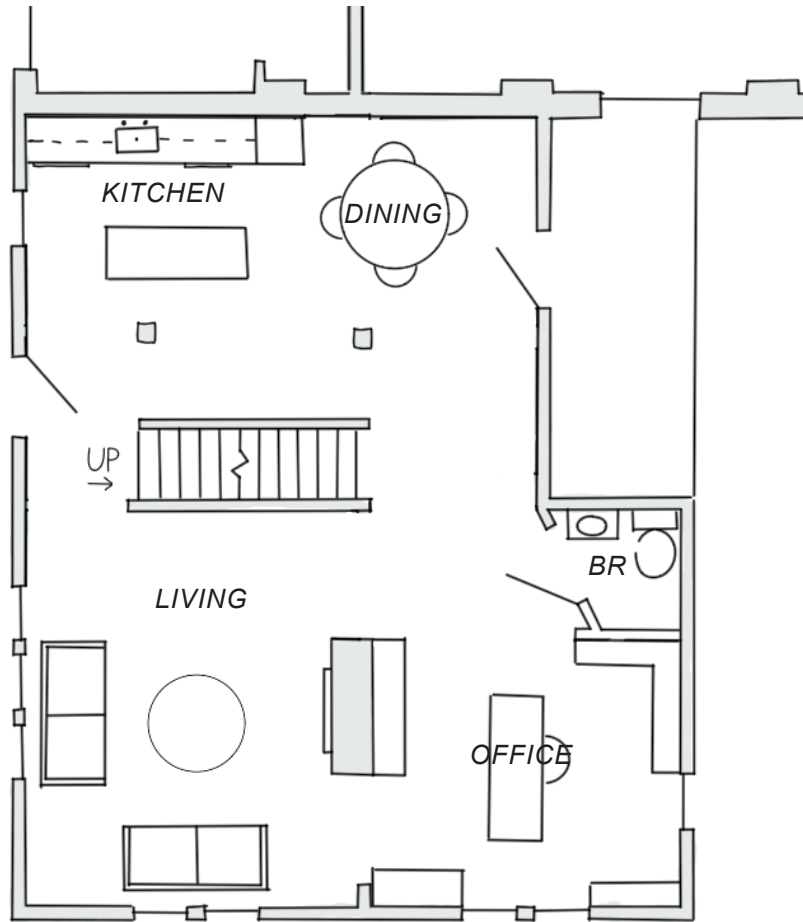


Scale 1/8" = 1'-0"  
0' 2' 4' 8' 16'

# LIGHT TOUCH

OPTION 1:

THIS OPTION PRESERVES BASEMENT OF HOUSE & CAN BE THE BASE BID AS IT IS THE LEAST WORK REQUIRED

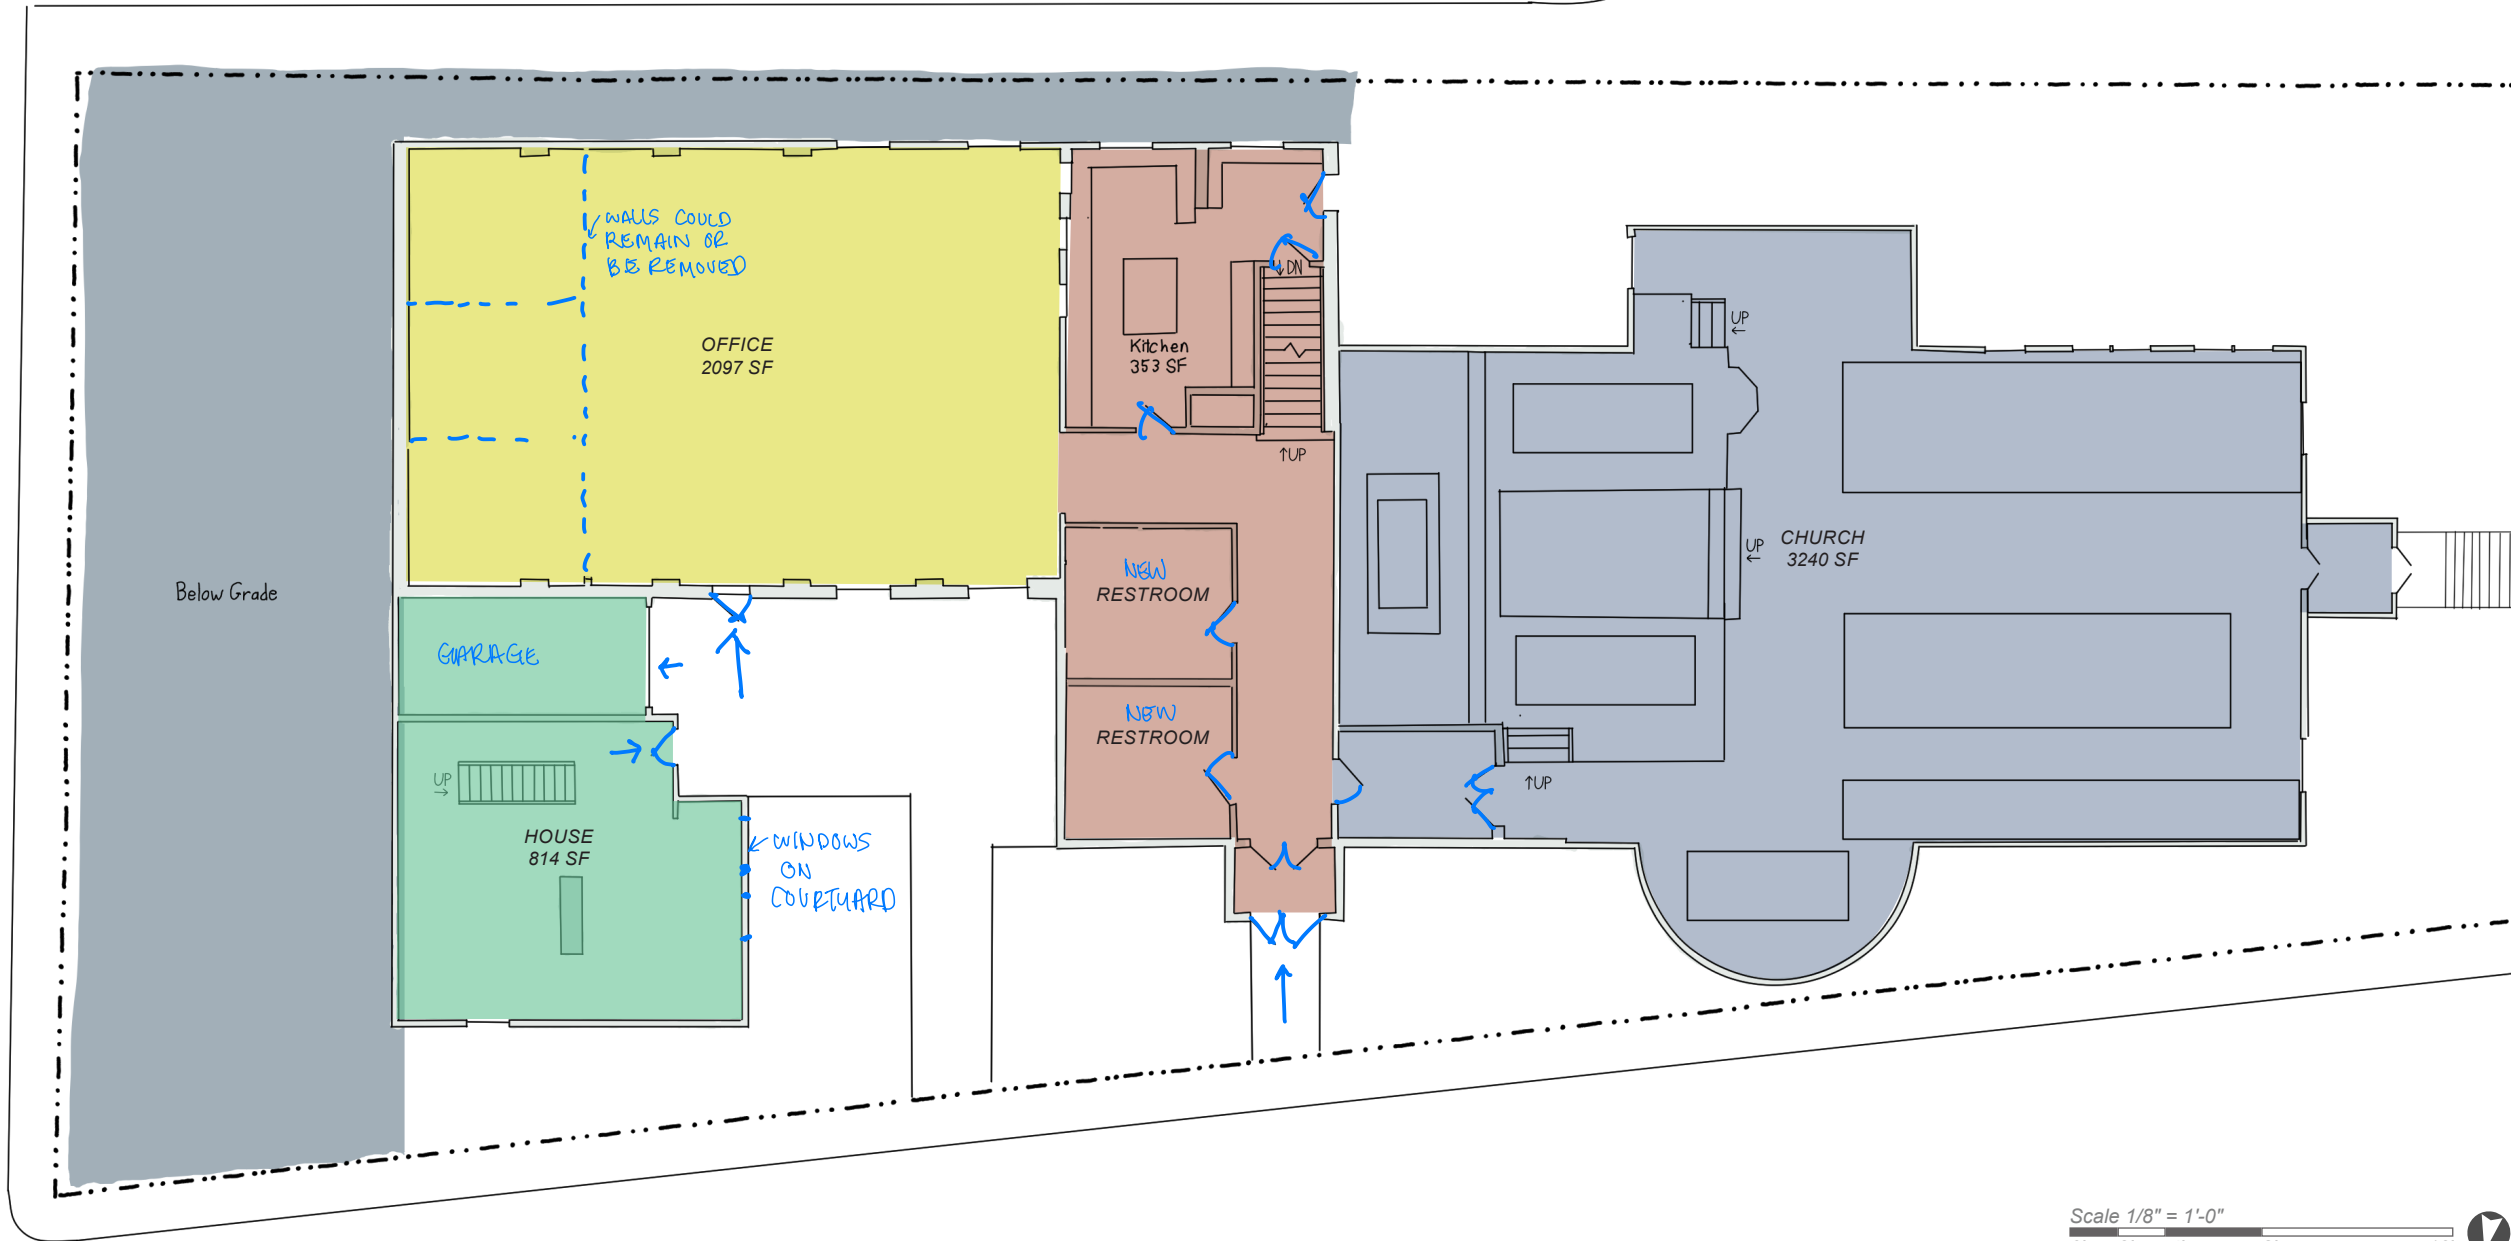



# EXPANDED GROUND FLOOR

OPTION 2 CAPTURES UNUSED &  
GOOD USUABLE SPACE FROM GARAGE  
& BASEMENT

